

# PENDANT AUTOMATION


ESI-C18002-002

LAYOUT DRAWINGS FOR:

US COLD STORAGE  
COVINGTON, TN


ISSUED FOR: MAINTENANCE & RECORDS

REV.	DATE:	DRAWN BY:	DESCRIPTION:	REV.	DATE:	DRAWN BY:	DESCRIPTION:
-	-	-	-	-	-	-	-
-	-	-	-	-	-	-	-
-	-	-	-	-	-	-	-
A1	05.15.2018	MJC	AS COMMISSIONED	-	-	-	-
0	04.06.2018	MCV	ISSUED FOR: INSTALLATION	-	-	-	-

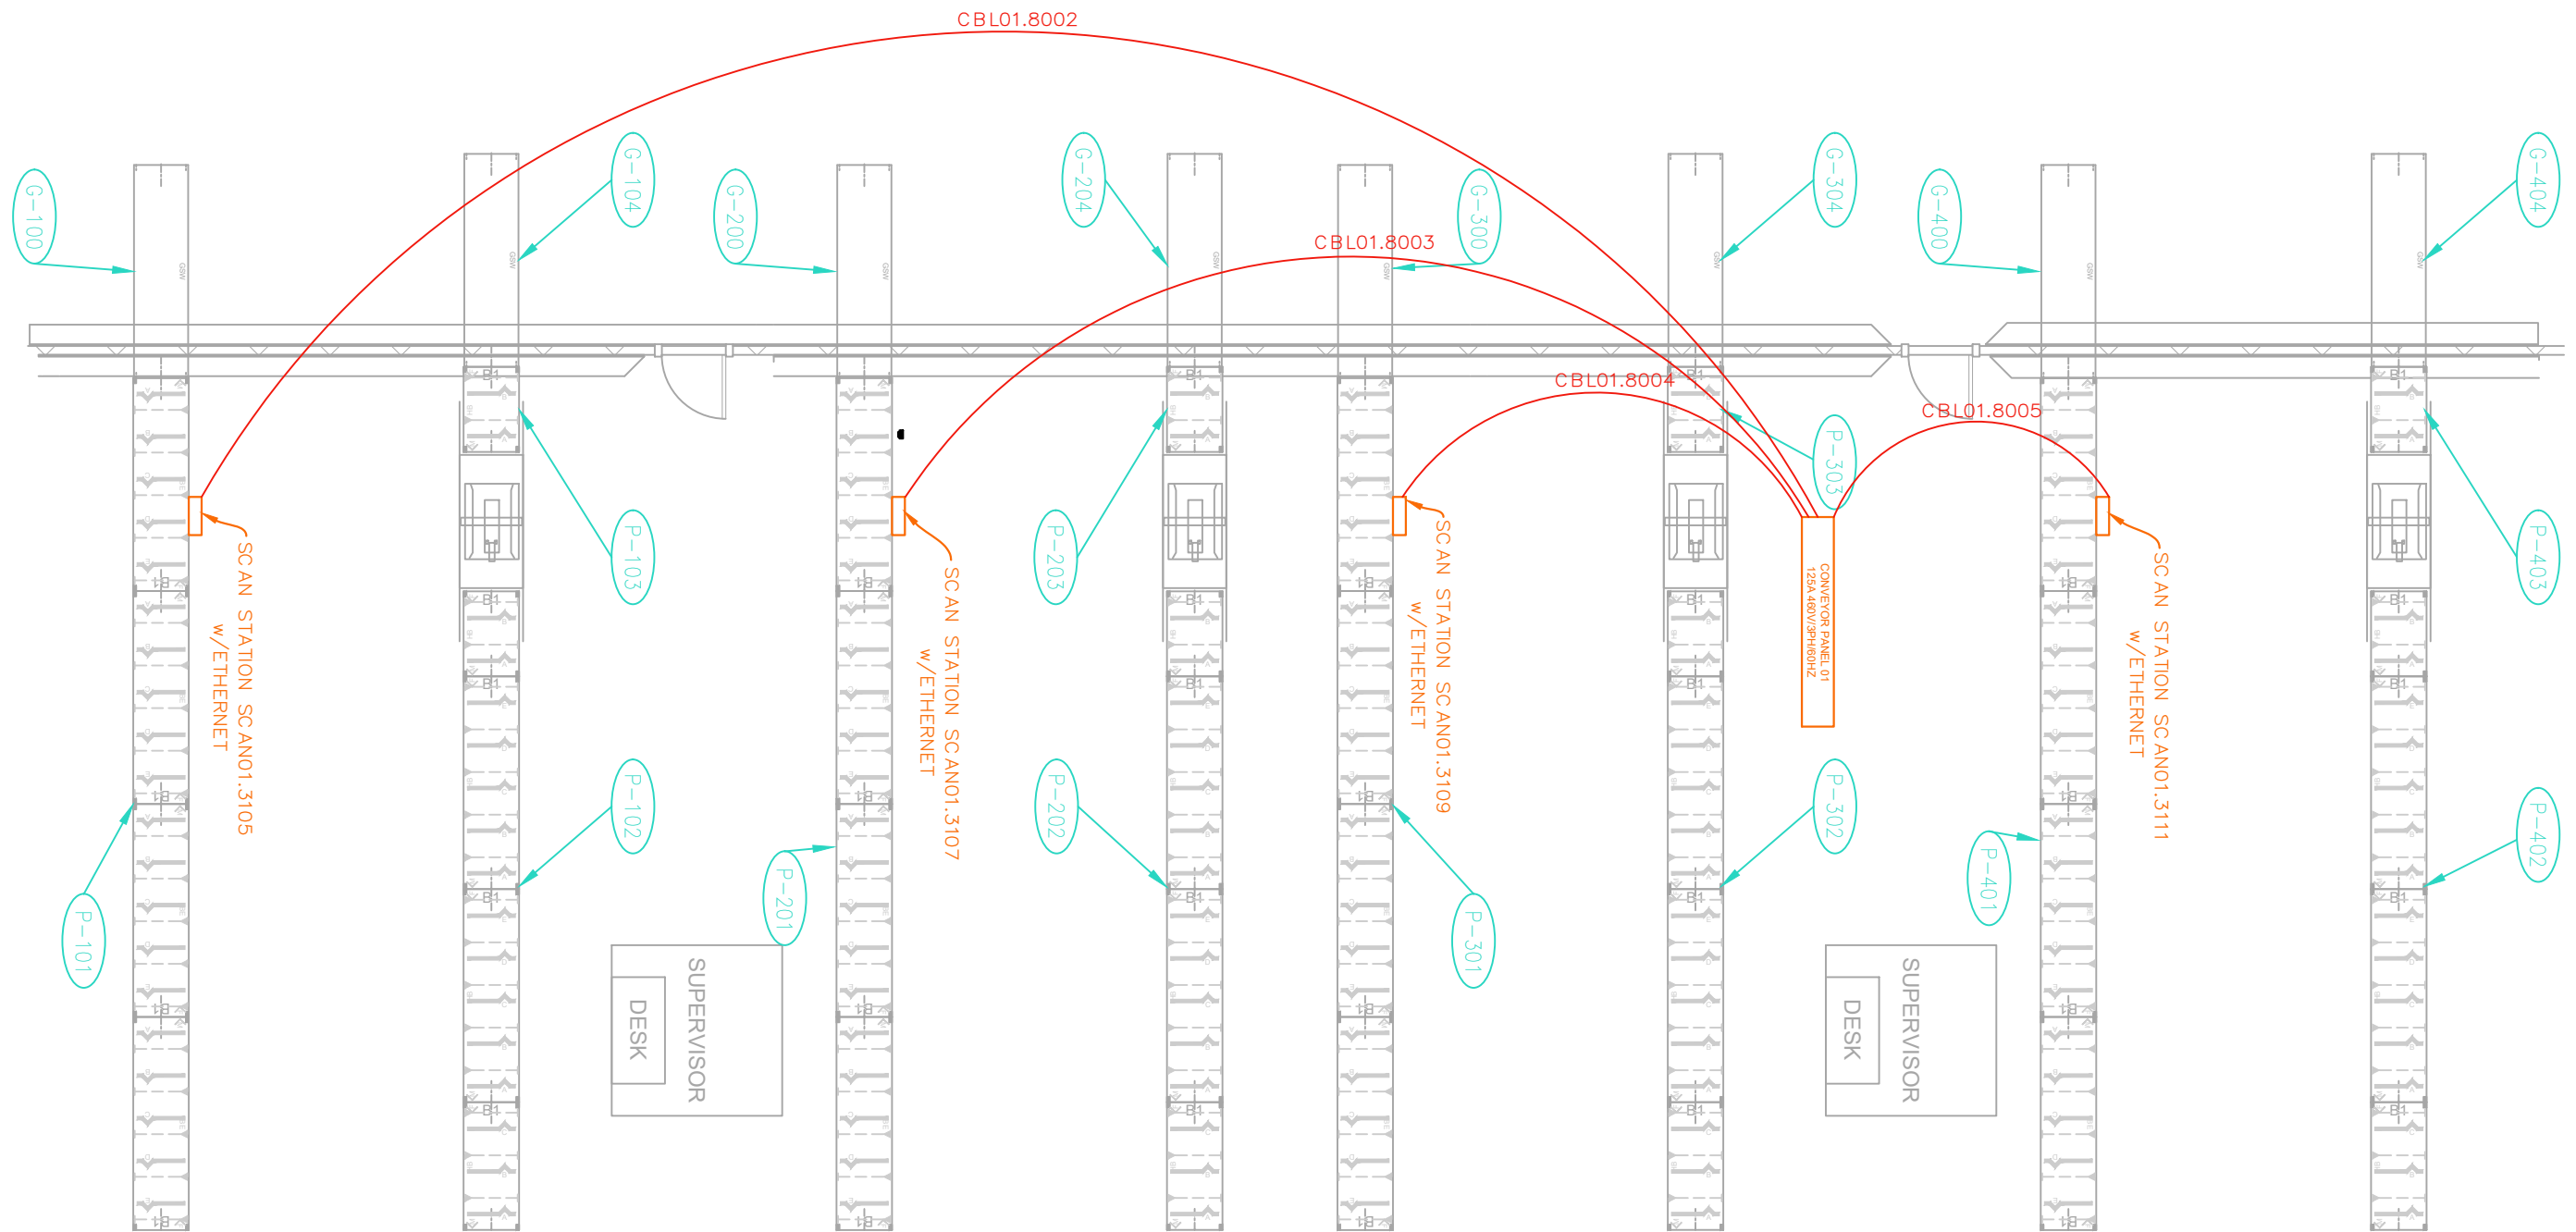

DRAWN BY: MCV	DATE: 04.06.18	<b>PENDANT AUTOMATION</b>	518 B YOUNG ST. HAVRE DE GRACE, MD 21078	DATE:
CHECKED BY: RJW	DATE: 04.06.18			DATE:
APPROVED BY:	DATE:	PROJECT NAME: US COLD STORAGE	PROJECT NO. C 18002	DATE:
TITLE: ECI-C 18002-002 NETWORKING LAYOUT ETHERNET SWITCHES		DRAWING NO. 001	REV. A1	DATE: [A1] 05.15.18 MJC

THIS NETWORK ETHERNET LAYOUT IS TYPICAL OF ALL 4(FOUR) LANES.

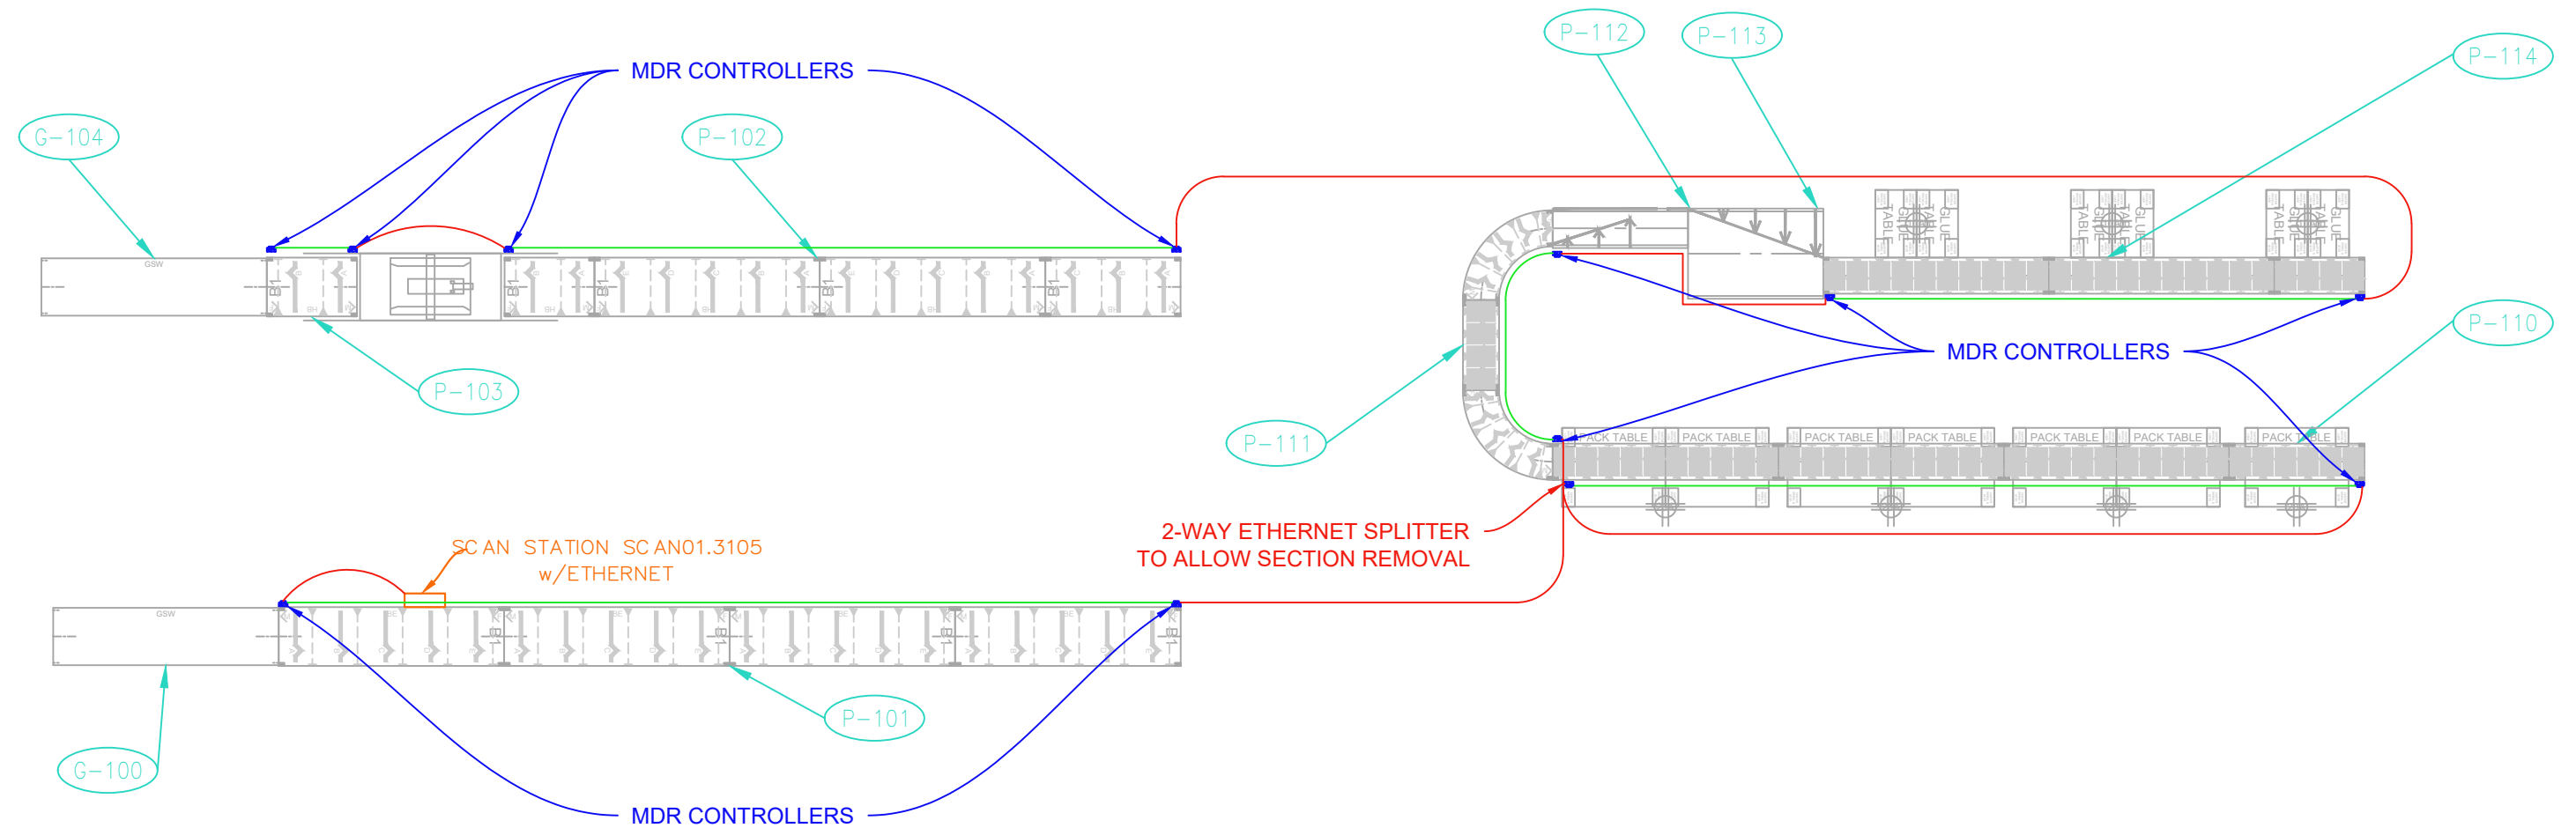

COLOR CODE

- TGW NETWORK CABLES \_\_\_\_\_
- PRIVATE NETWORK CABLES \_\_\_\_\_
- MDR CONTROLLERS \_\_\_\_\_
- CONVEYOR NUMBERS \_\_\_\_\_

DRAWN BY: MCV	DATE: 04.06.18	<b>PENDANT AUTOMATION</b>	518 B YOUNG ST. HAVRE DE GRACE, MD 21078	DATE:
CHECKED BY: RJW	DATE: 04.06.18			DATE:
APPROVED BY:	DATE:	PROJECT NAME: US COLD STORAGE	PROJECT NO. C 18002	DATE:
TITLE: ESI-C 18002-002 NETWORKING LAYOUT ETHERNET SWITCHES		DRAWING NO. 002	REV. A1	DATE: [A1] 05.15.18 MJC