


PENDANT AUTOMATION

ELECTRICAL COORDINATION DRAWINGS FOR:


US COLD STORAGE - RE-PACK LINE
COVINGTON, TN

ISSUED FOR: MAINTENANCE & RECORDS


REV.	DATE:	DRAWN BY:	DESCRIPTION:	REV.	DATE:	DRAWN BY:	DESCRIPTION:
-	-	-	-	-	-	-	-
-	-	-	-	-	-	-	-
-	-	-	-	-	-	-	-
-	-	-	-	-	-	-	-
0	03.13.2018	MCV	INITIAL RELEASE	-	-	-	-

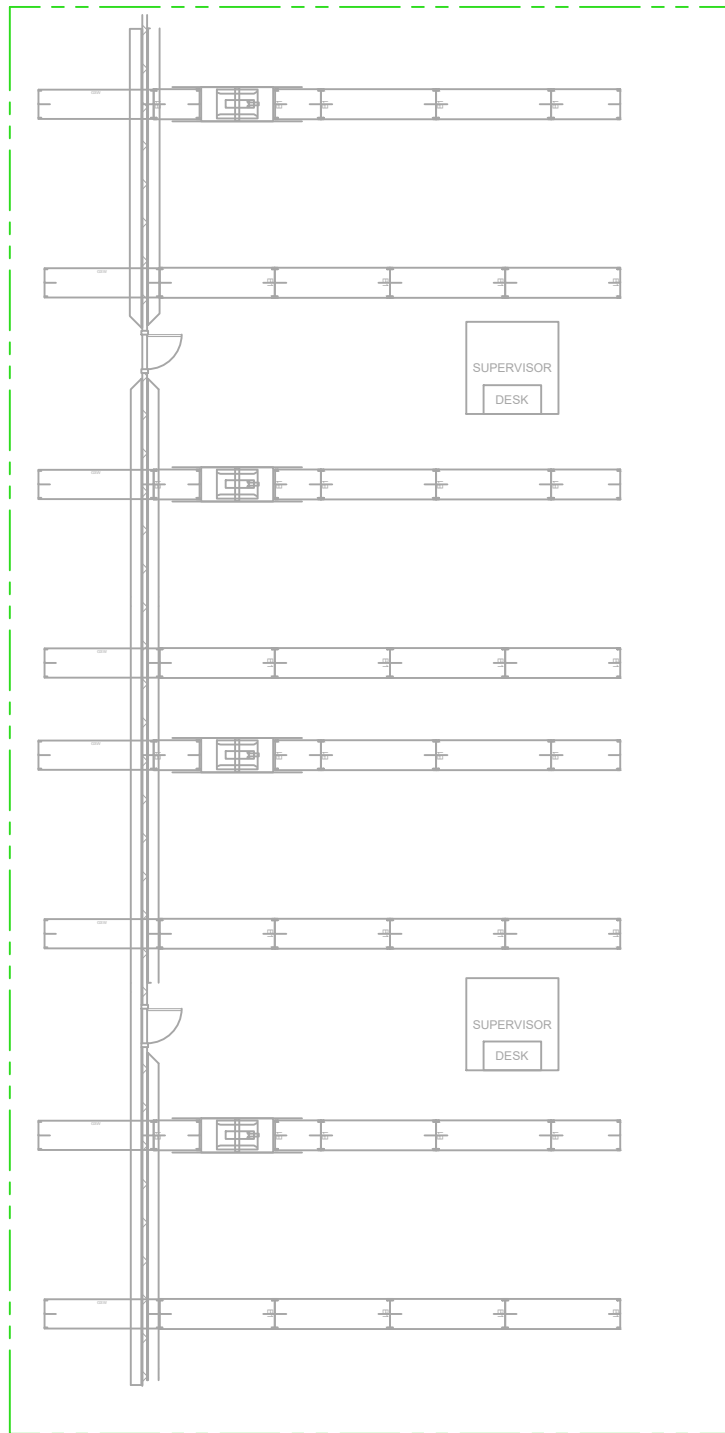


DWG. C01.0002

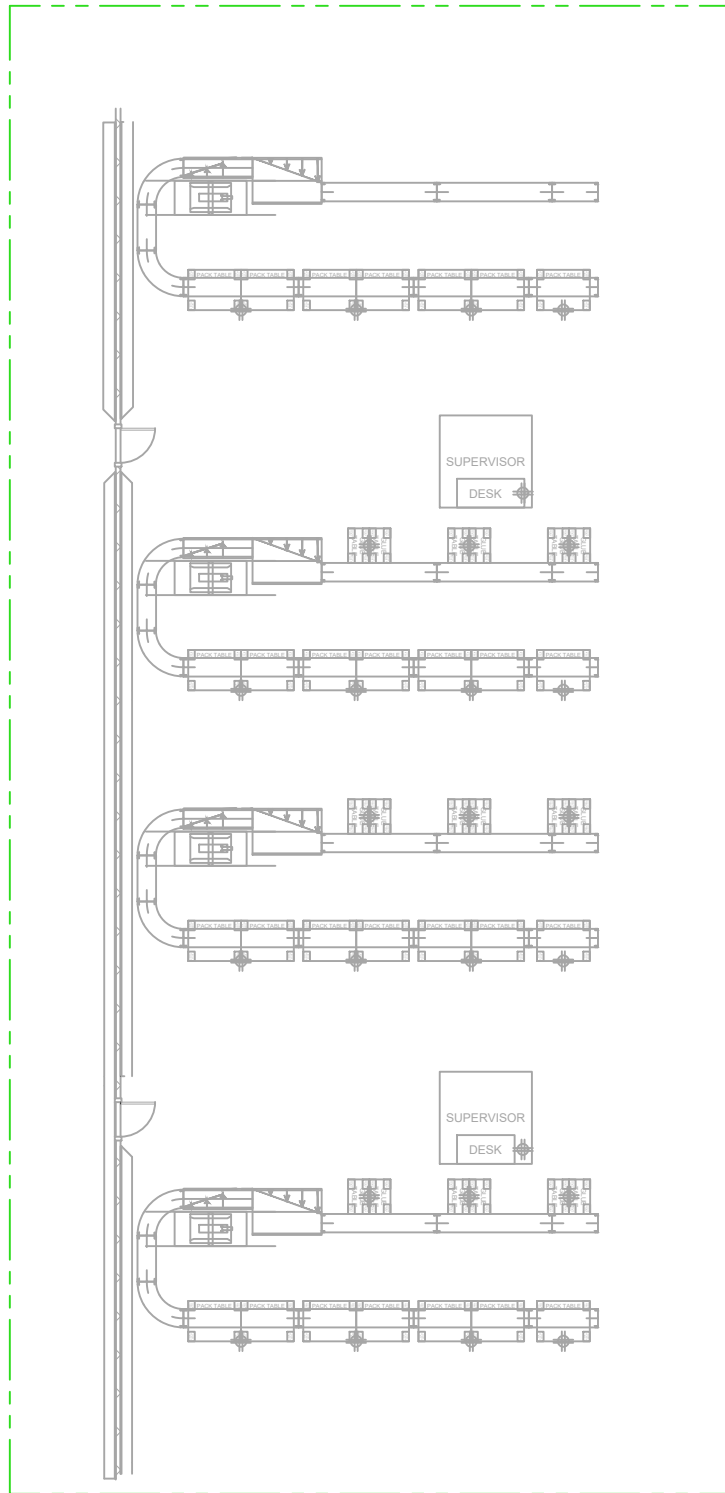

DWG. EC01.0003

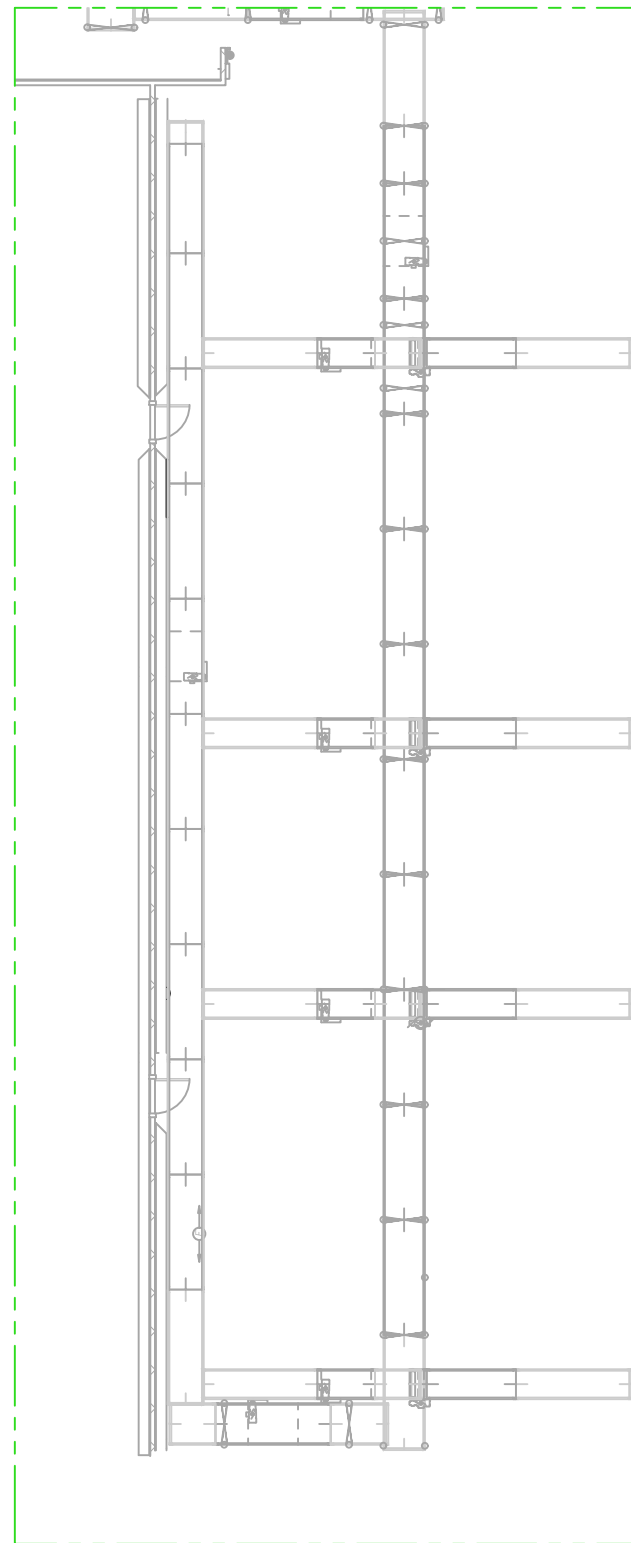

DWG. EC01.0004

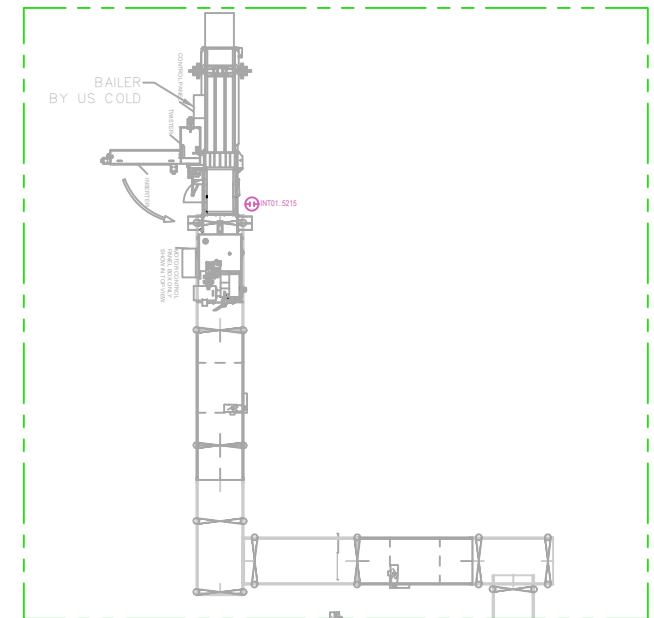


DWG. EC01.0005


	MOT01.XXXX DS01.XXXX	A.C. MOTOR DISCONNECT
	PE01.XXXX	PHOTOEYE
	PB01.XXXX PB01.XXXX PB01.XXXX	OPERATOR STATION
	PB01.XXXX	E-STOP PUSH BUTTON STATION
	PB01.XXXX	JAM RESET PUSH BUTTON STATION
	SS01.XXXX	FWD/REV OPERATOR STATION
	PCS01.XXXX	PULL CORD EMERGENCY STOP
	XXXX	(MDR) POWER SUPPLY
	LT01.XXXX	JAM BEACON
	CAM01.XXXX	BARCODE SCANNER
	PS01.XXXX	PRESSURE SWITCH
	FM01.XXXX	FLOW METER
	RS01.XXXX	ROOM SENSOR
	INT01.XXXX	BAILER INTERLOCK

- NOTES: 1) FINAL LOCATION FOR CCP-01 TO BE DETERMINED IN THE FIELD.
 2) LOCATION OF THE ROOM SENSOR RS01.5302 TO BE DETERMINED IN THE FIELD. IT SHALL NOT BE MOUNTED TO CCP-01.
 3) LOCATION OF AUDIBLE HORN AH01.3003 TO BE DETERMINED IN THE FIELD


DRAWN BY: MCV	DATE: 03.13.18	PENDANT AUTOMATION	518 B YOUNG ST. HAVRE DE GRACE, MD 21078	DATE:
CHECKED BY: RJW	DATE: 03.14.18			DATE:
APPROVED BY:	DATE:	PROJECT NAME: US COLD STORAGE	PROJECT NO. C 18002	DATE:
TITLE: ELECTRICAL COORDINATION DRAWINGS OVERVIEW		DRAWING NO. EC01.0001	REV. 0	DATE:

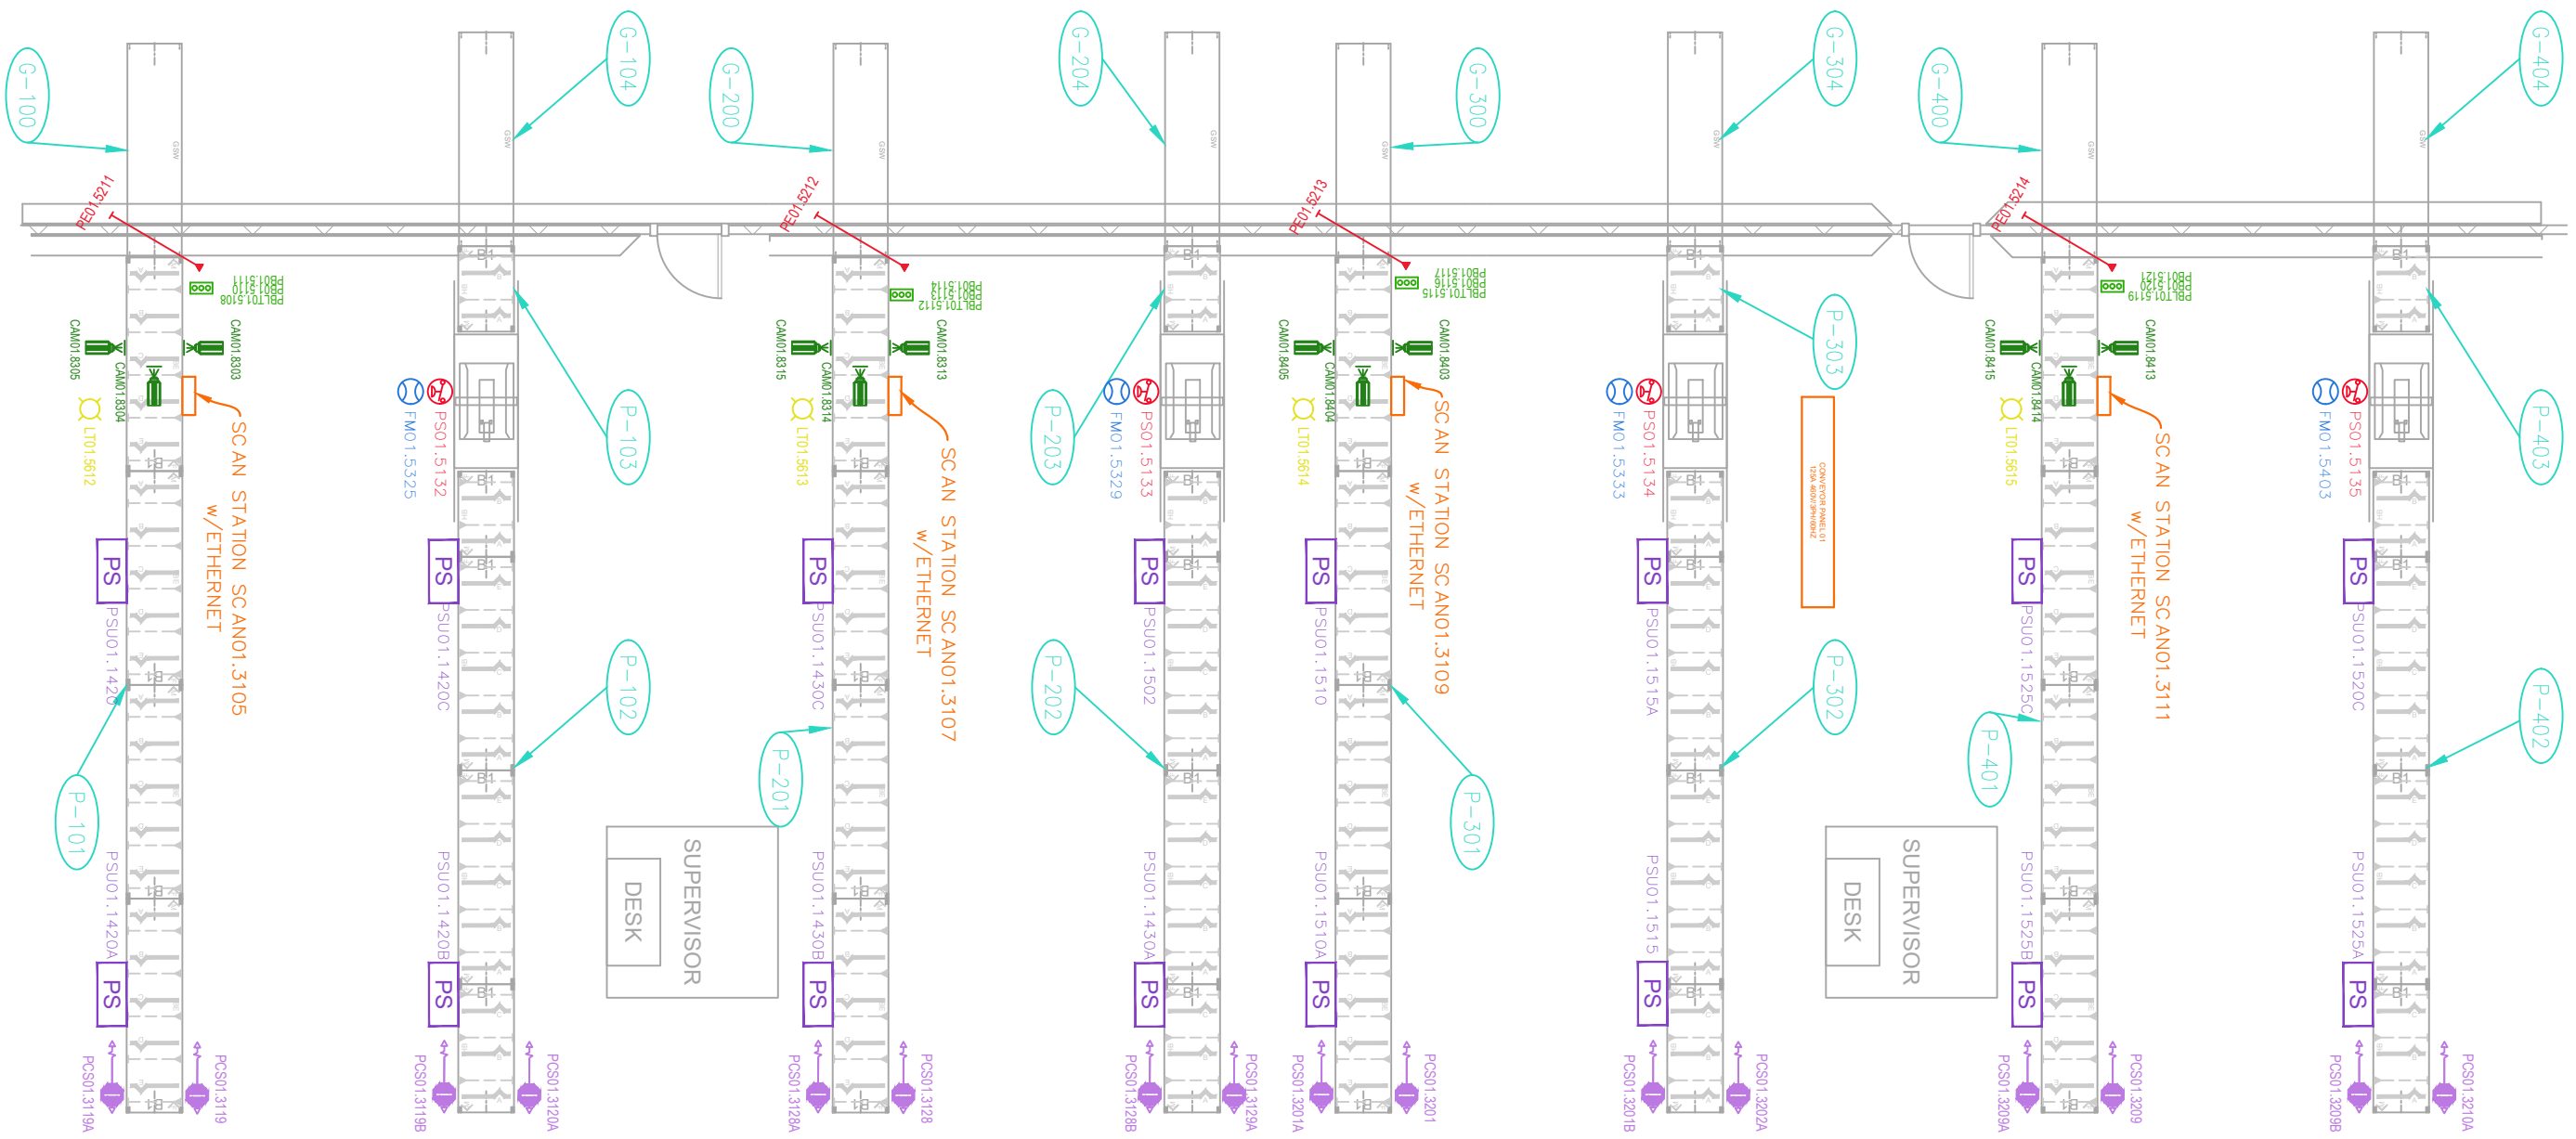


DRAWN BY: MCV	DATE: 03.13.18	PENDANT <i>AUTOMATION</i>	518 B YOUNG ST. HAVRE DE GRACE, MD 21078	DATE:
CHECKED BY: RJW	DATE: 03.14.18			DATE:
APPROVED BY:	DATE:	PROJECT NAME: US COLD STORAGE	PROJECT NO. C 18002	DATE:
TITLE: ELECTRICAL COORDINATION DRAWINGS INBOUND & OUTBOUND LAYOUT		DRAWING NO. EC01.0002	REV. 0	DATE:

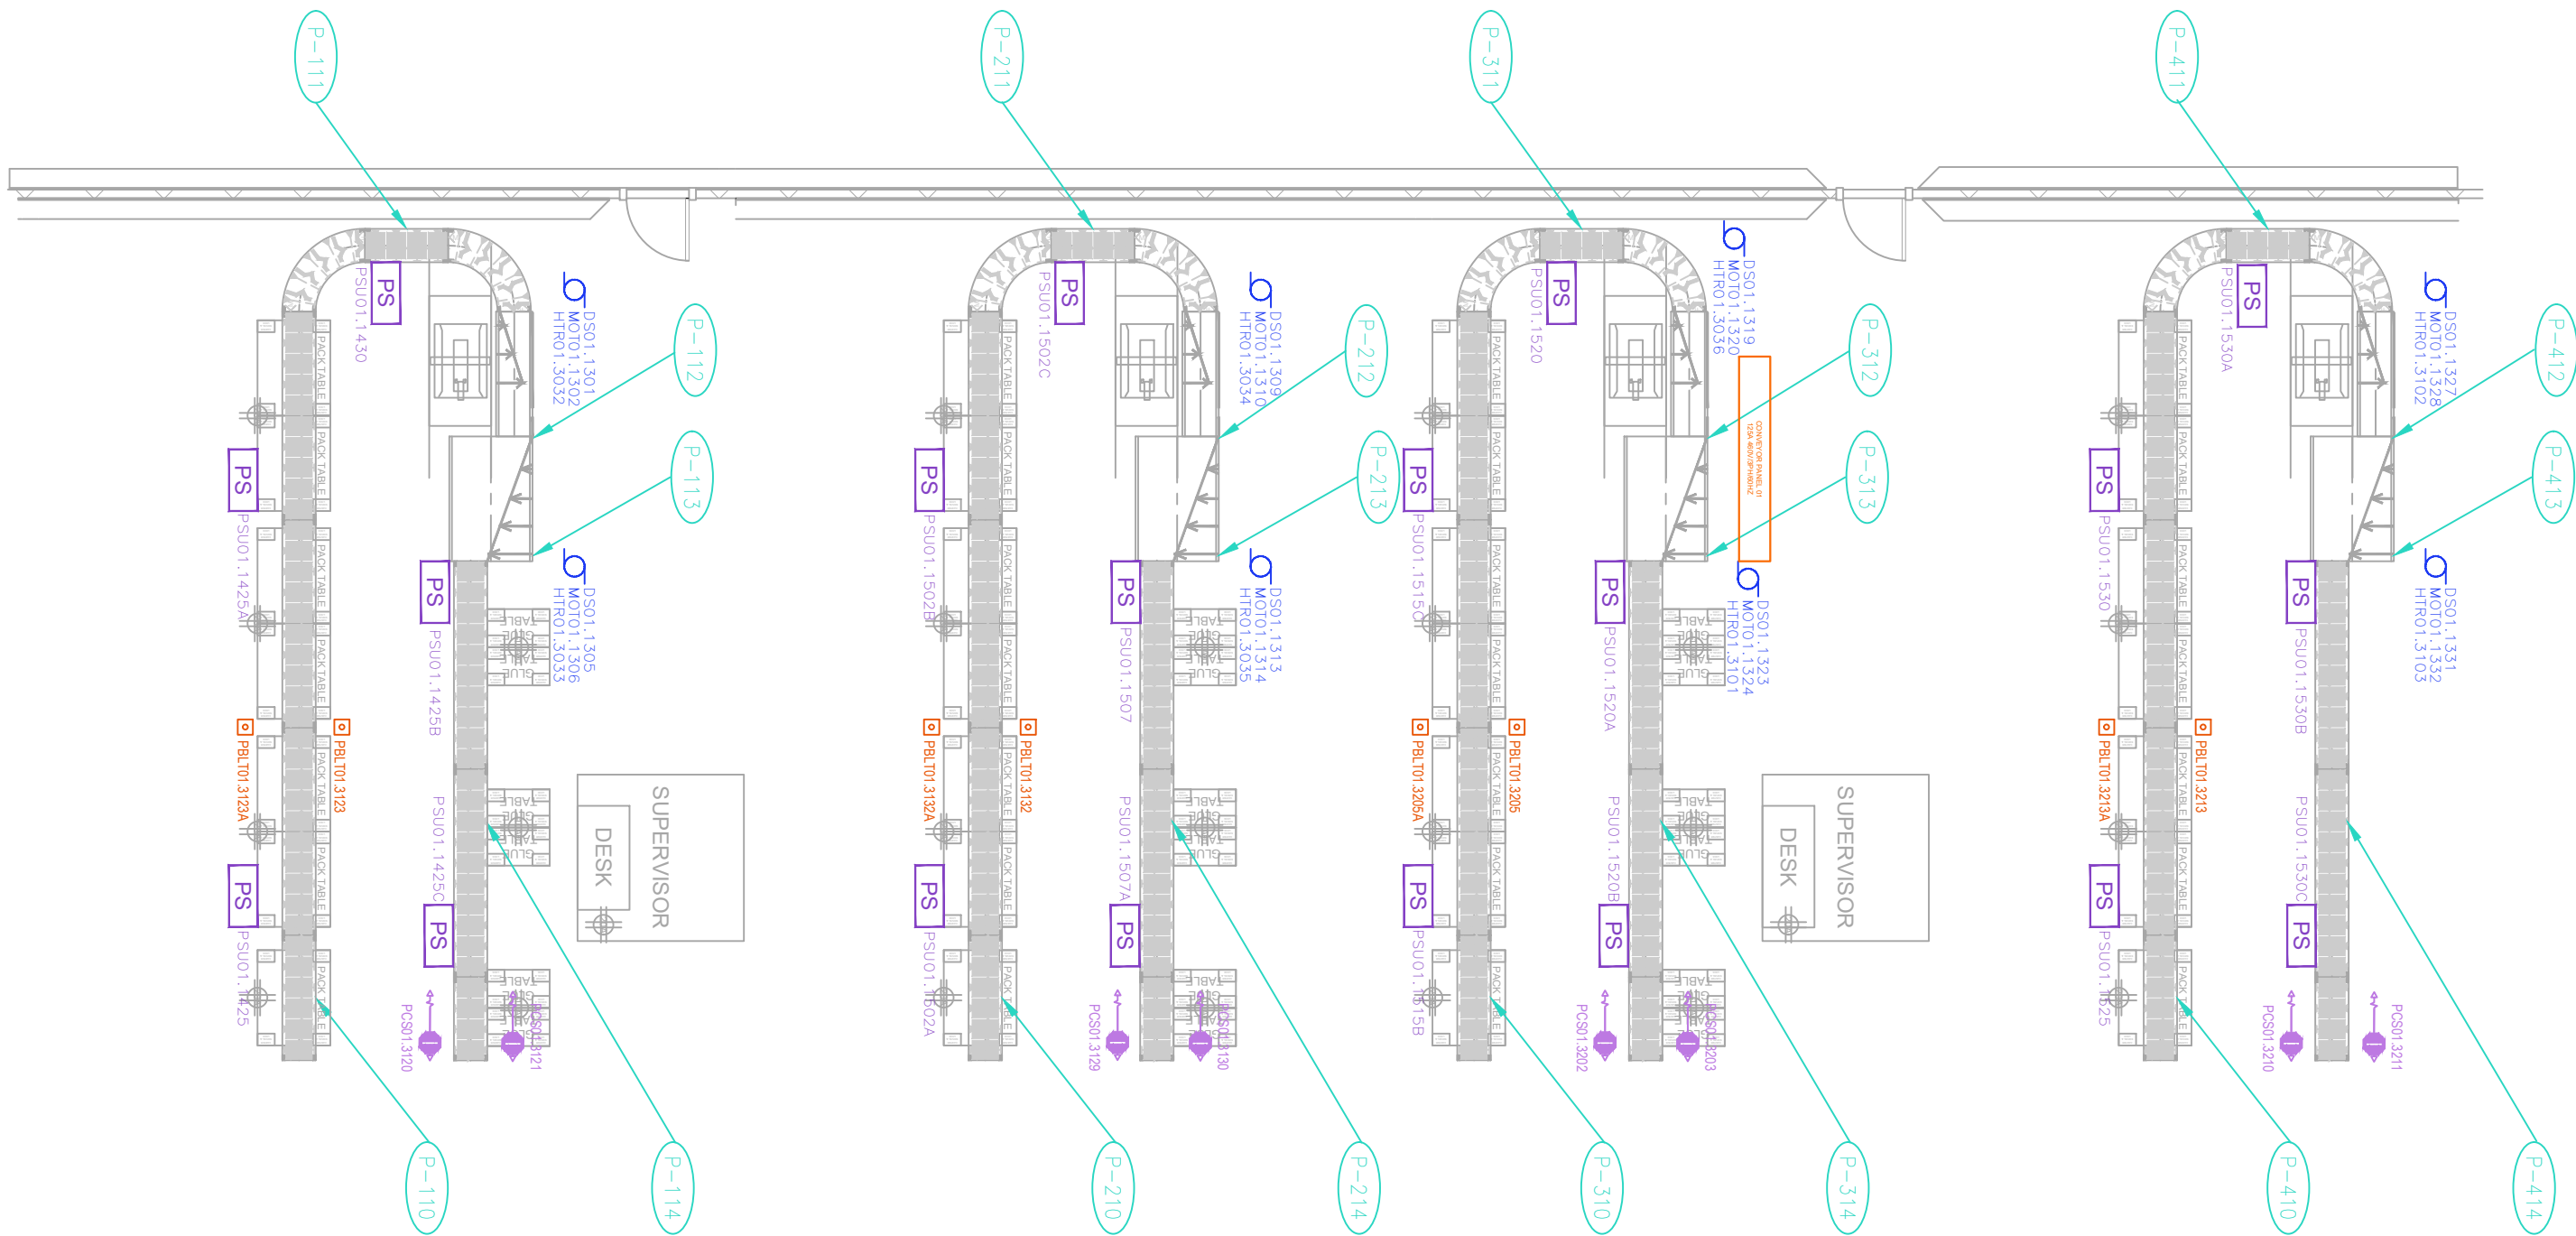

DRAWN BY: MCV	DATE: 03.13.18	PENDANT <i>AUTOMATION</i>	518 B YOUNG ST. HAVRE DE GRACE, MD 21078	DATE:
CHECKED BY: RJW	DATE: 03.14.18			DATE:
APPROVED BY:	DATE:			PROJECT NAME: US COLD STORAGE
TITLE: ELECTRICAL COORDINATION DRAWINGS INNER CARTON LAYOUT		DRAWING NO. EC01.0003	REV. 0	DATE:

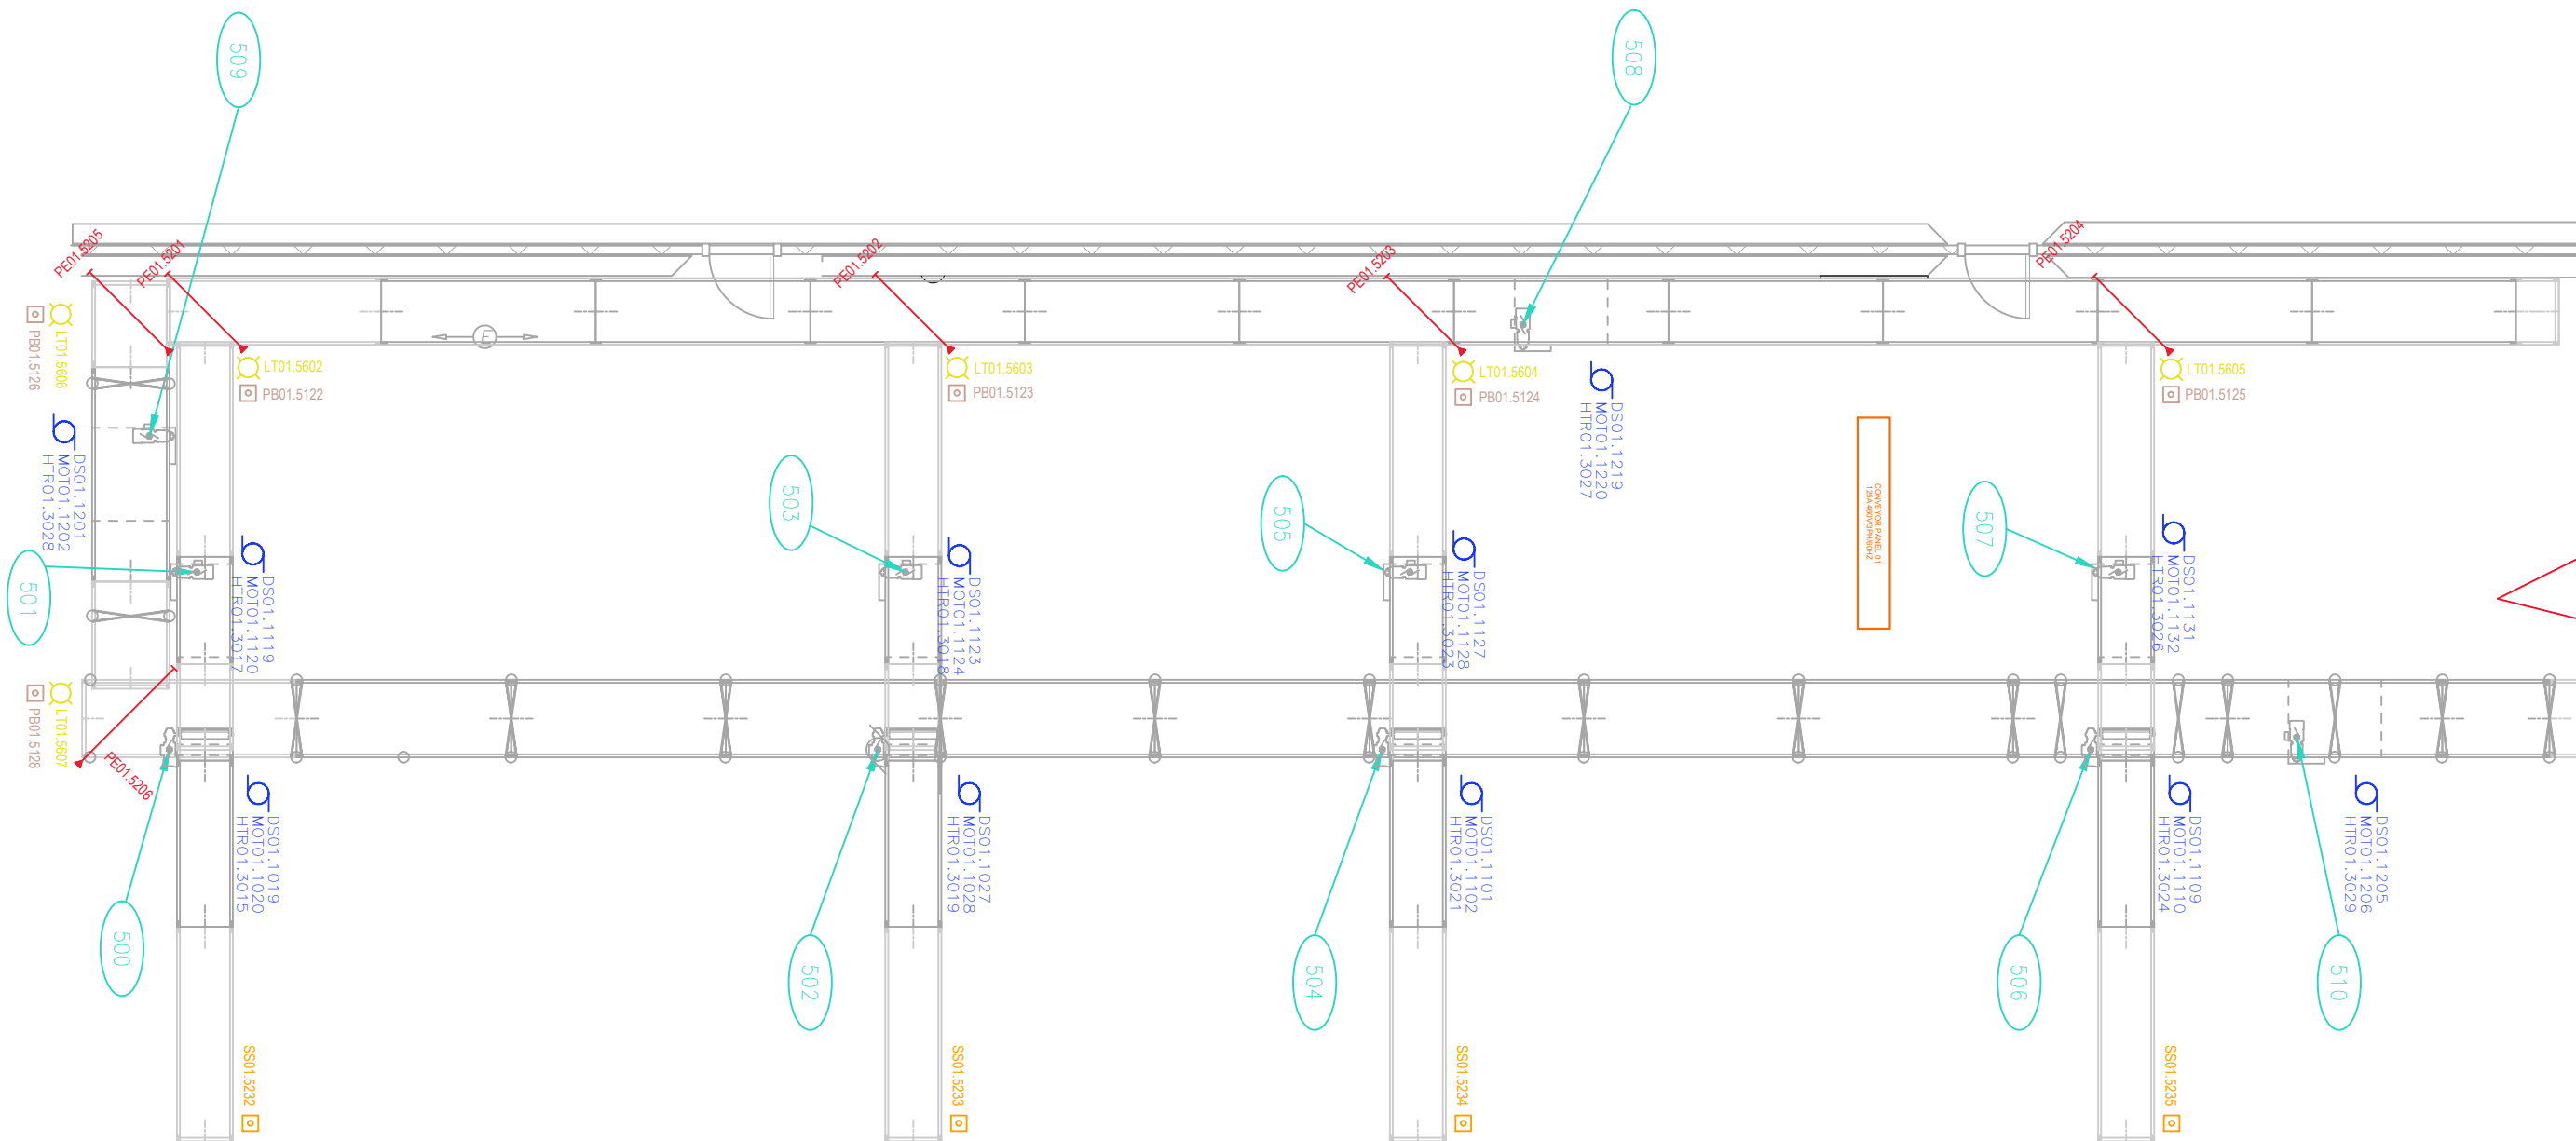

DRAWN BY: MCV	DATE: 03.13.18	PENDANT <i>AUTOMATION</i>	518 B YOUNG ST. HAVRE DE GRACE, MD 21078	DATE:
CHECKED BY: RJW	DATE: 03.14.18			DATE:
APPROVED BY:	DATE:			DATE:
PROJECT NAME: US COLD STORAGE		PROJECT NO. C 18002		DATE:
TITLE: ELECTRICAL COORDINATION DRAWINGS TRASH LINE LAYOUT		DRAWING NO. EC01.0004	REV. 0	DATE:

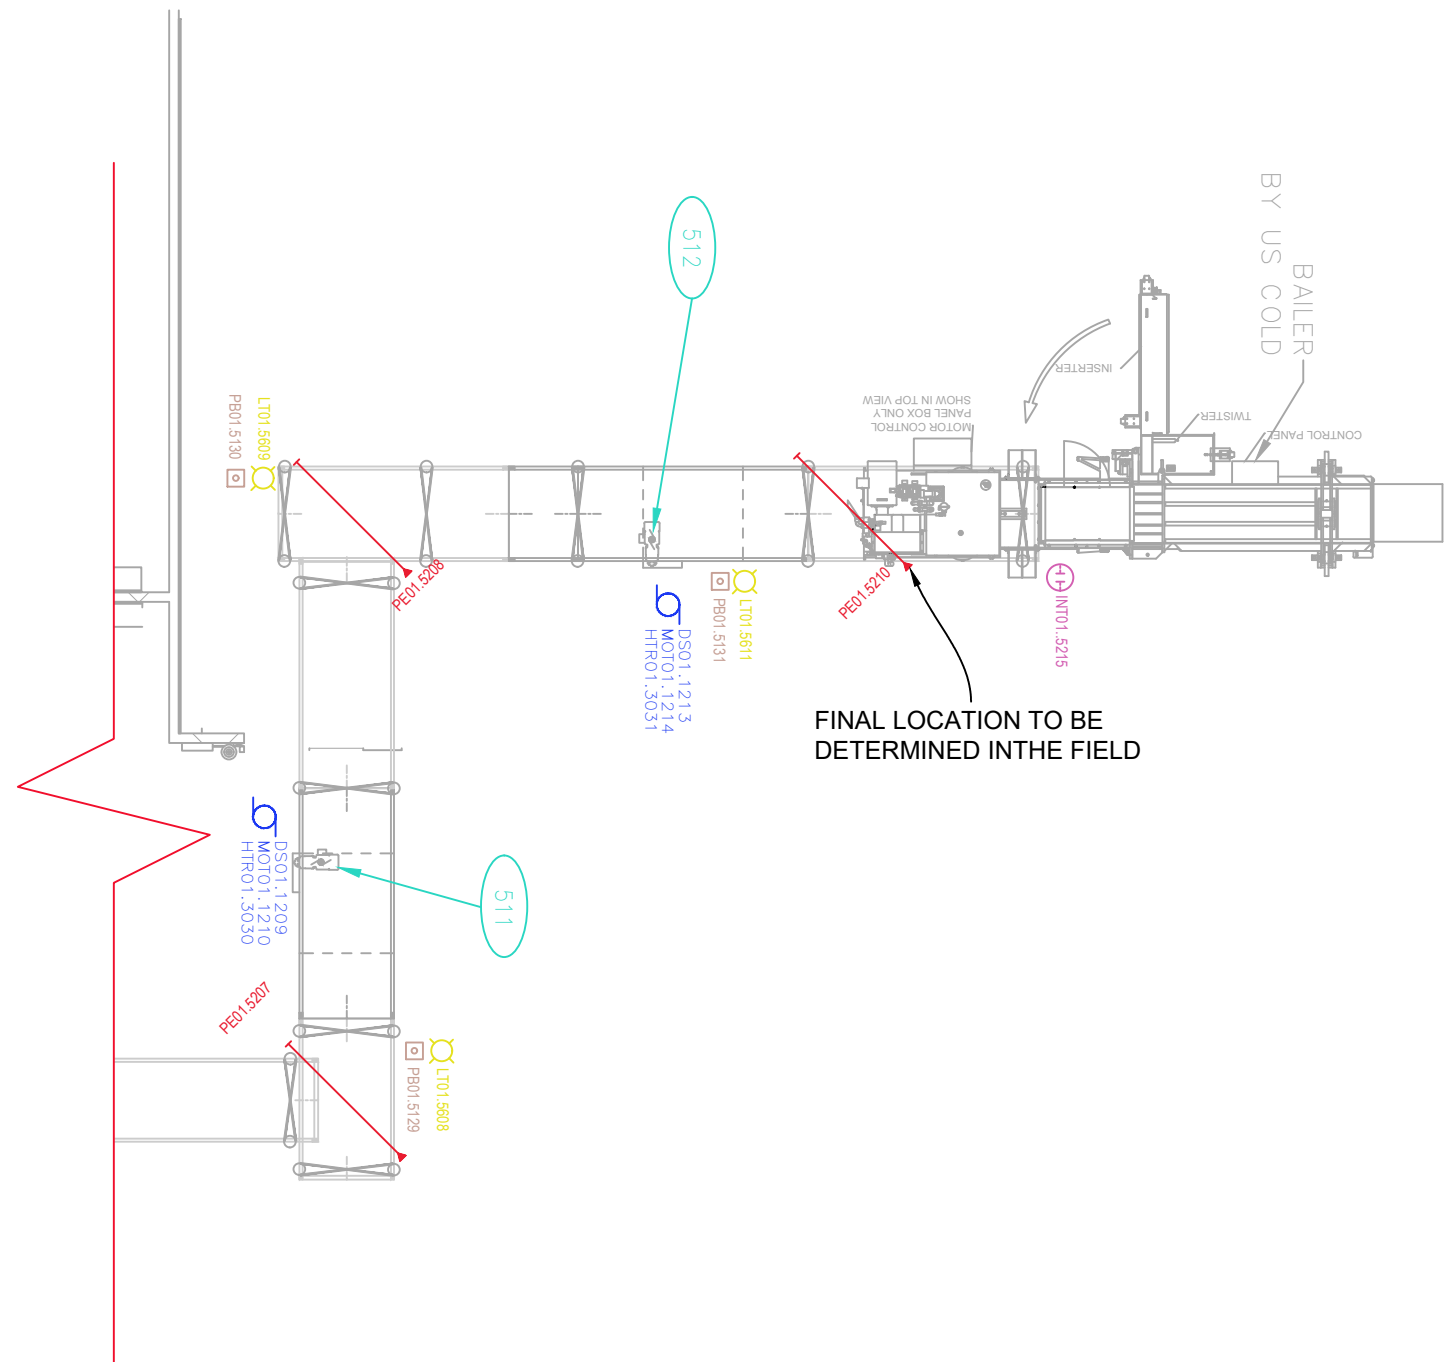

DRAWN BY: MCV	DATE: 03.13.18	PENDANT <i>AUTOMATION</i>	518 B YOUNG ST. HAVRE DE GRACE, MD 21078	DATE:
CHECKED BY: RJW	DATE: 03.14.18			DATE:
APPROVED BY:	DATE:			PROJECT NAME: US COLD STORAGE
TITLE: ELECTRICAL COORDINATION DRAWINGS TRASH LINE TO BAILER LAYOUT		DRAWING NO. EC01.0005	REV. 0	DATE: